




MONTANA PRE-CAST
CONCRETE LLC

48" MSLA. STD. CURB INLET

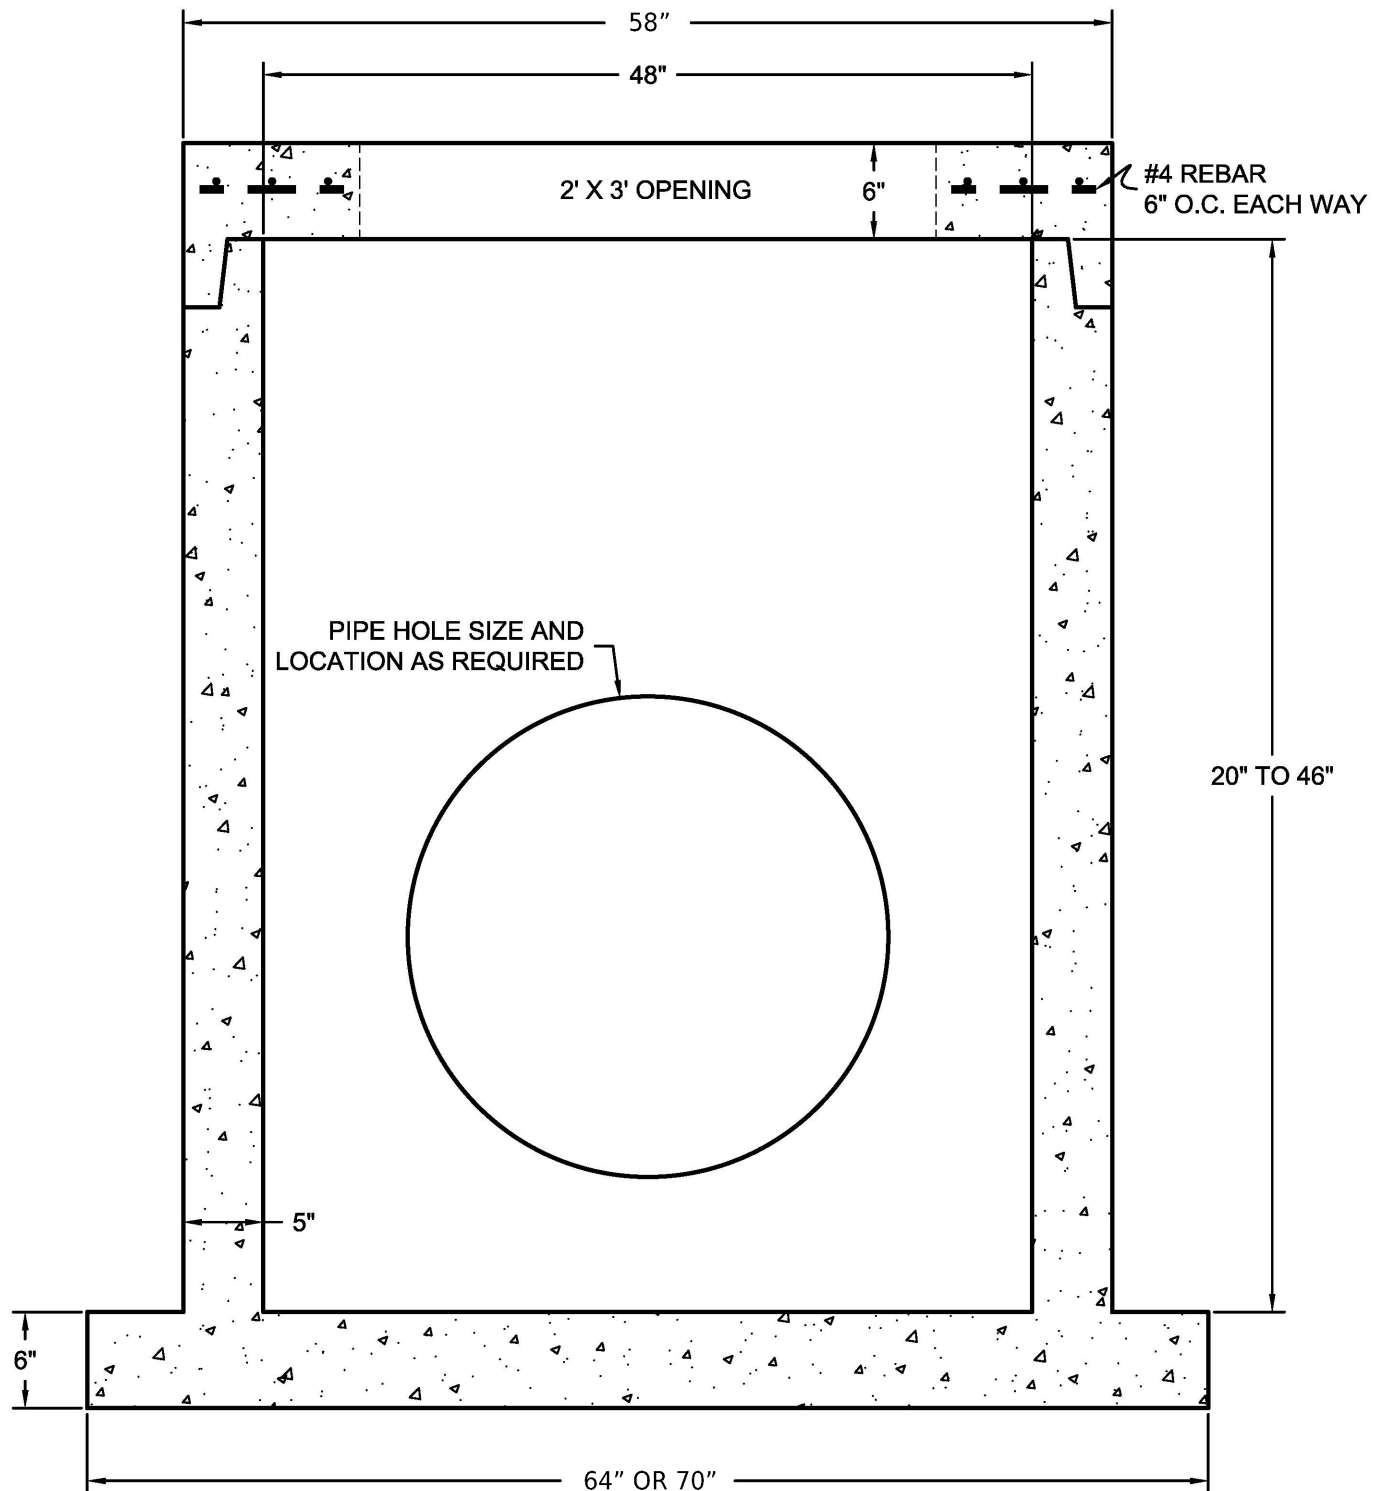

DESIGN NOTES

1. Concrete: 4,500 psi @ 28 days
2. Manufactured to ASTM C-478 Standards

SCALE: 1" = 1'-0"